



NOTE: ALL DIMENSIONS ARE IN DECIMAL INCHES UNLESS NOTED OTHERWISE

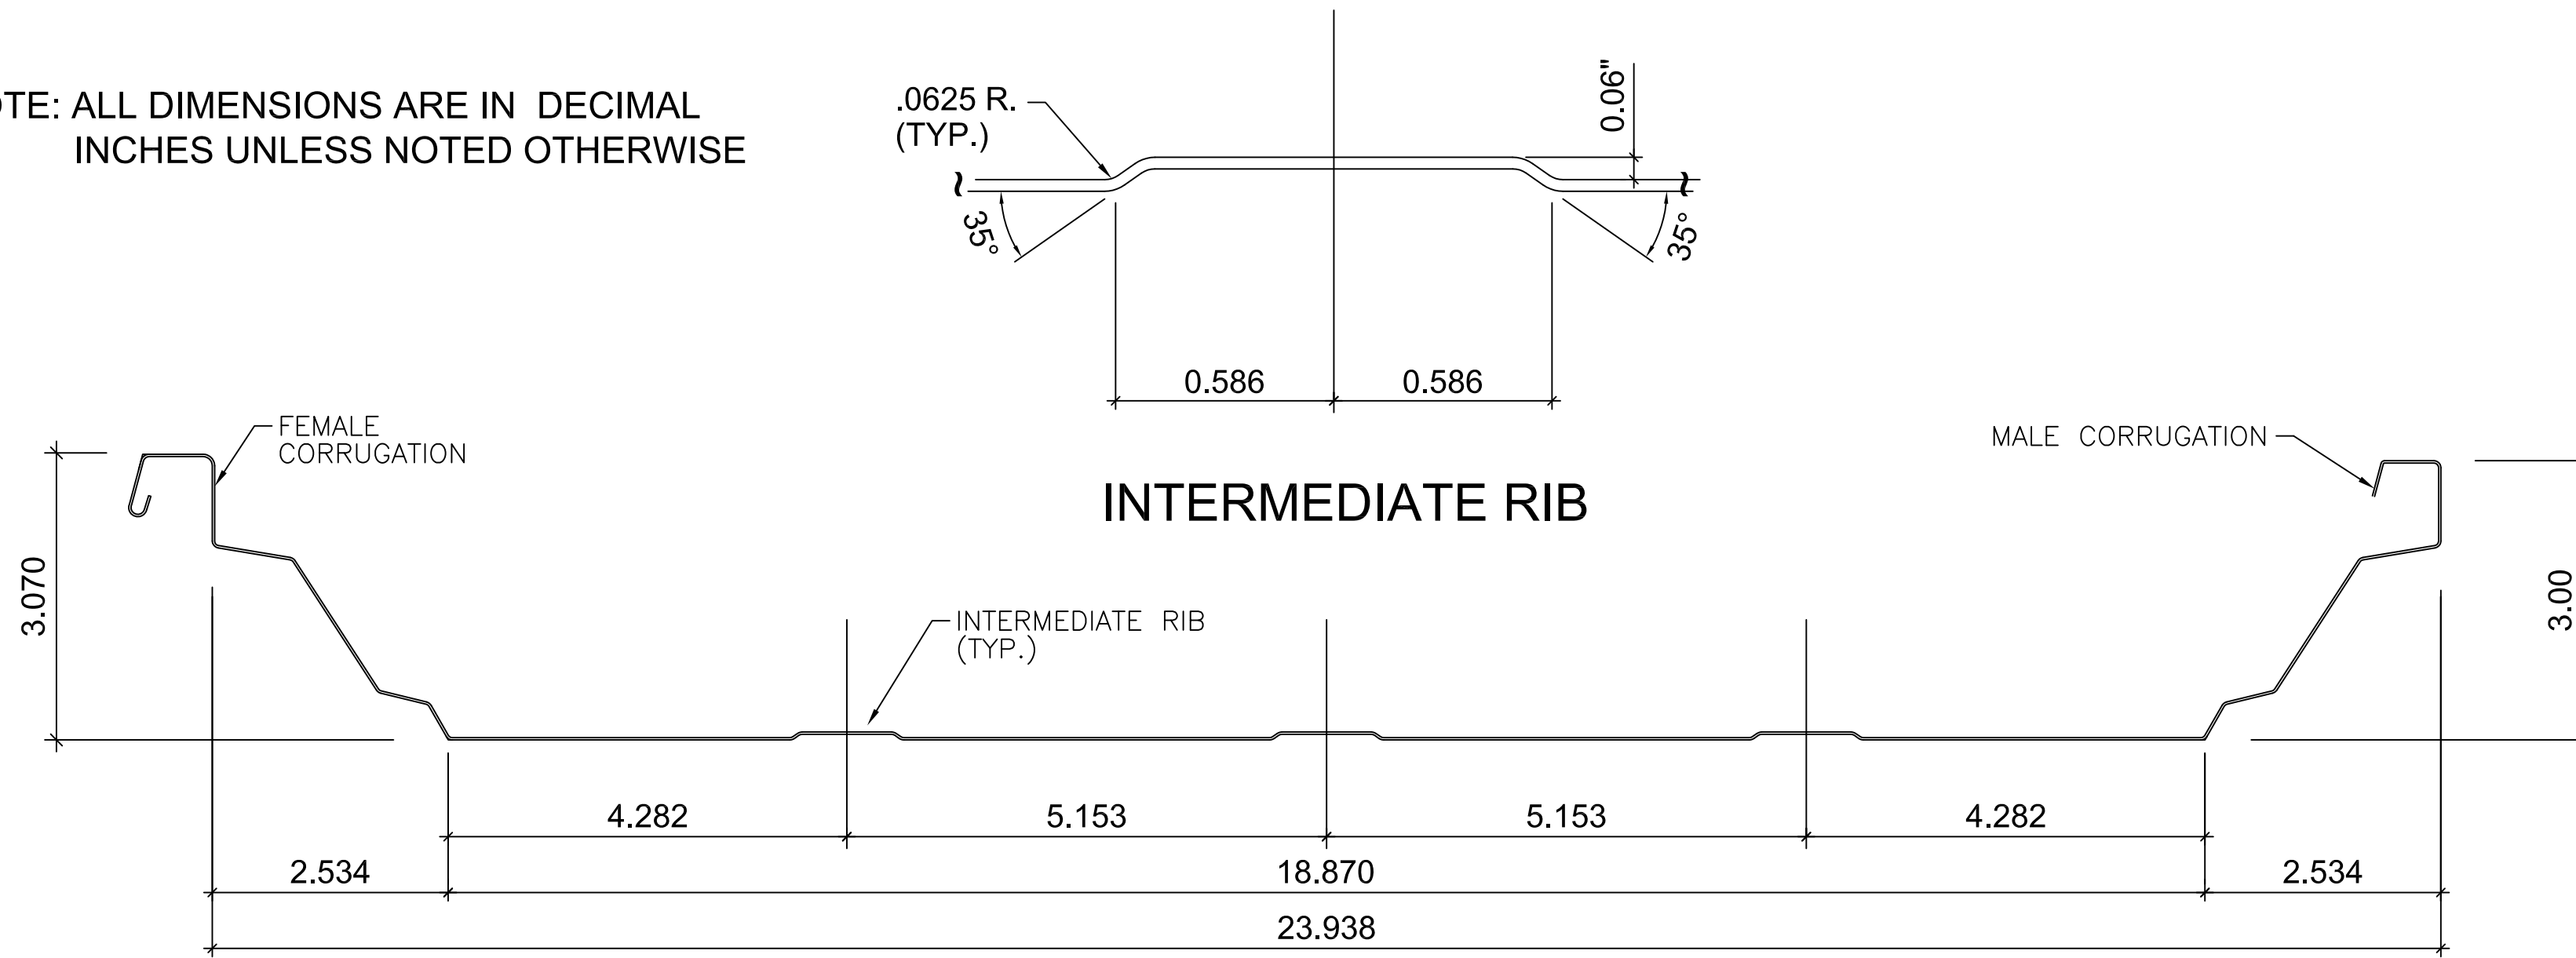

BigbeeLok-324 Profile

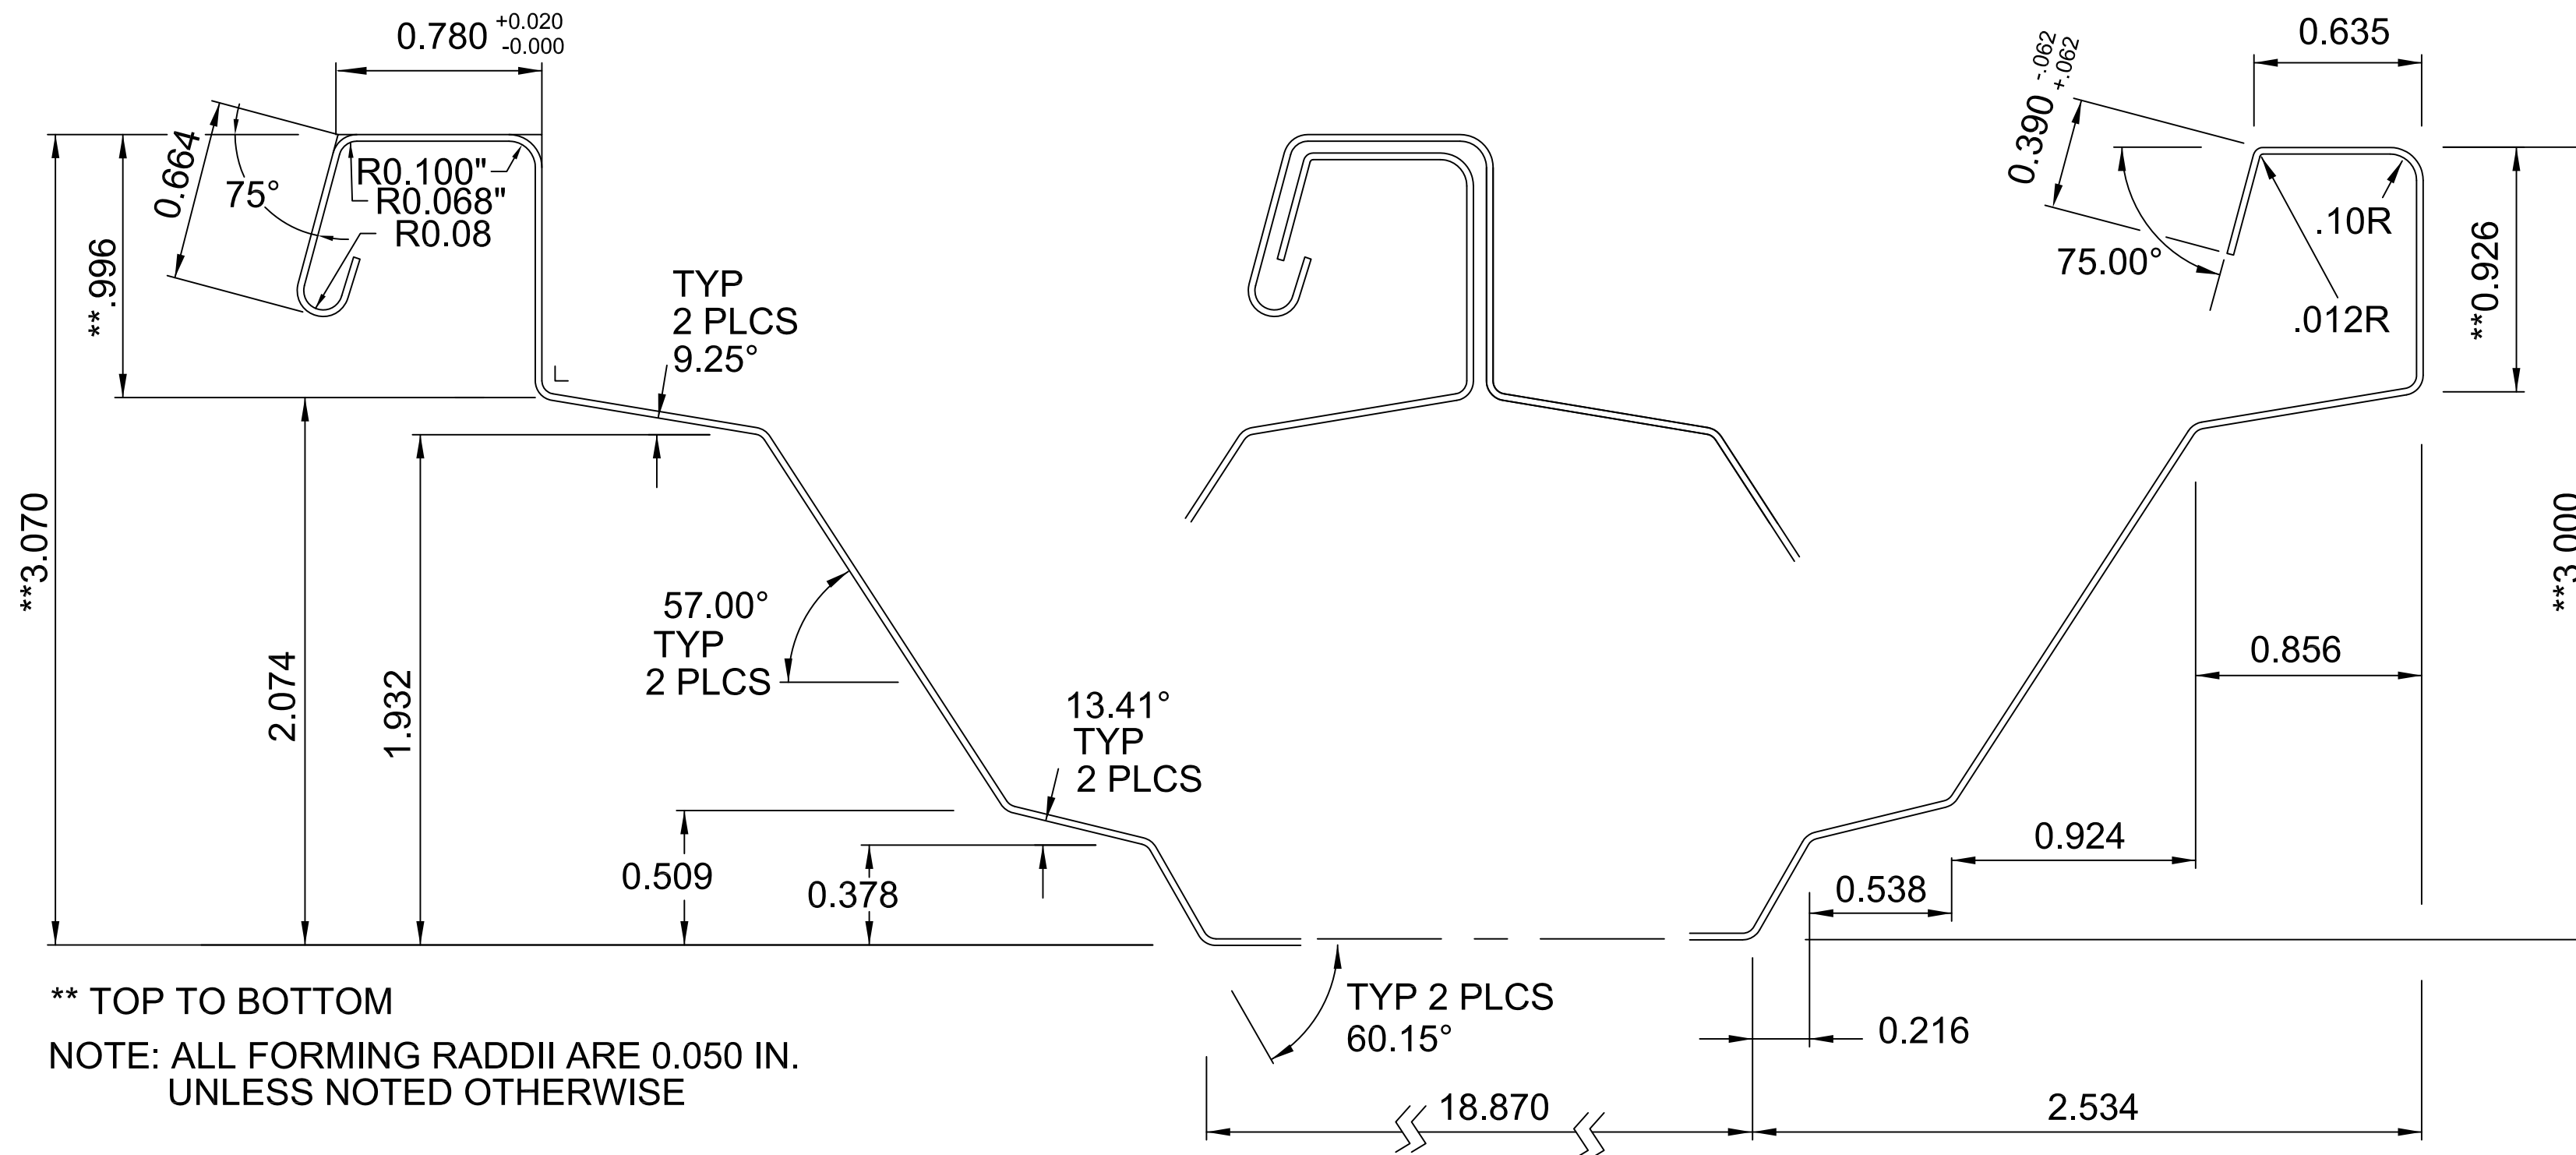

** TOP TO BOTTOM
NOTE: ALL FORMING RADDII ARE 0.050 IN.
UNLESS NOTED OTHERWISE



CUSTOM STEEL BUILDINGS
P.O. BOX 2314
MUSCLE SHOALS, ALABAMA 35662
PHONE:(256) 383-7322 FAX:(256) 381-9669

ALL RIGHTS RESERVED. NO PART OF THIS DOCUMENT MAY BE REPRODUCED IN ANY FORM OR BY ANY MEANS WITHOUT WRITTEN PERMISSION.
© COPYRIGHT 2007

REVISIONS

NO	DATE	BY	DESCRIPTION
1			
2			
3			
4			
5			

DESIGN CERTIFICATION

CERTIFICATION OF THE METAL BUILDING COMPONENTS SUPPLIED BY BIGBEE STEEL BUILDINGS, INC. IS LIMITED TO THE LOADS SPECIFIED ON THE BIGBEE STEEL BUILDINGS, INC. PURCHASE ORDER. THE BUILDING MUST BE ERECTED IN ACCORDANCE WITH THE ERECTION DRAWINGS AND EXCLUDES ITEMS NOT SUPPLIED BY BIGBEE STEEL BUILDINGS, INC. THE UNDERSIGNED IS NOT THE ENGINEER OF RECORD FOR THE OVERALL PROJECT.

M E M B E R



DRAWING NAME:

BigbeeLok-324 Profile

CUSTOMER:

PROJECT:

FILENAME:

JOB #

DRAWN	CAD	SLM	DRAWING #
CHECKED	SCALE	NTS	BL324
APPROVED	DATE	06.22.07	